


This drawing is property of MBI Products Company Inc. Any reproduction or use of this drawing can only occur with written consent of MBI.

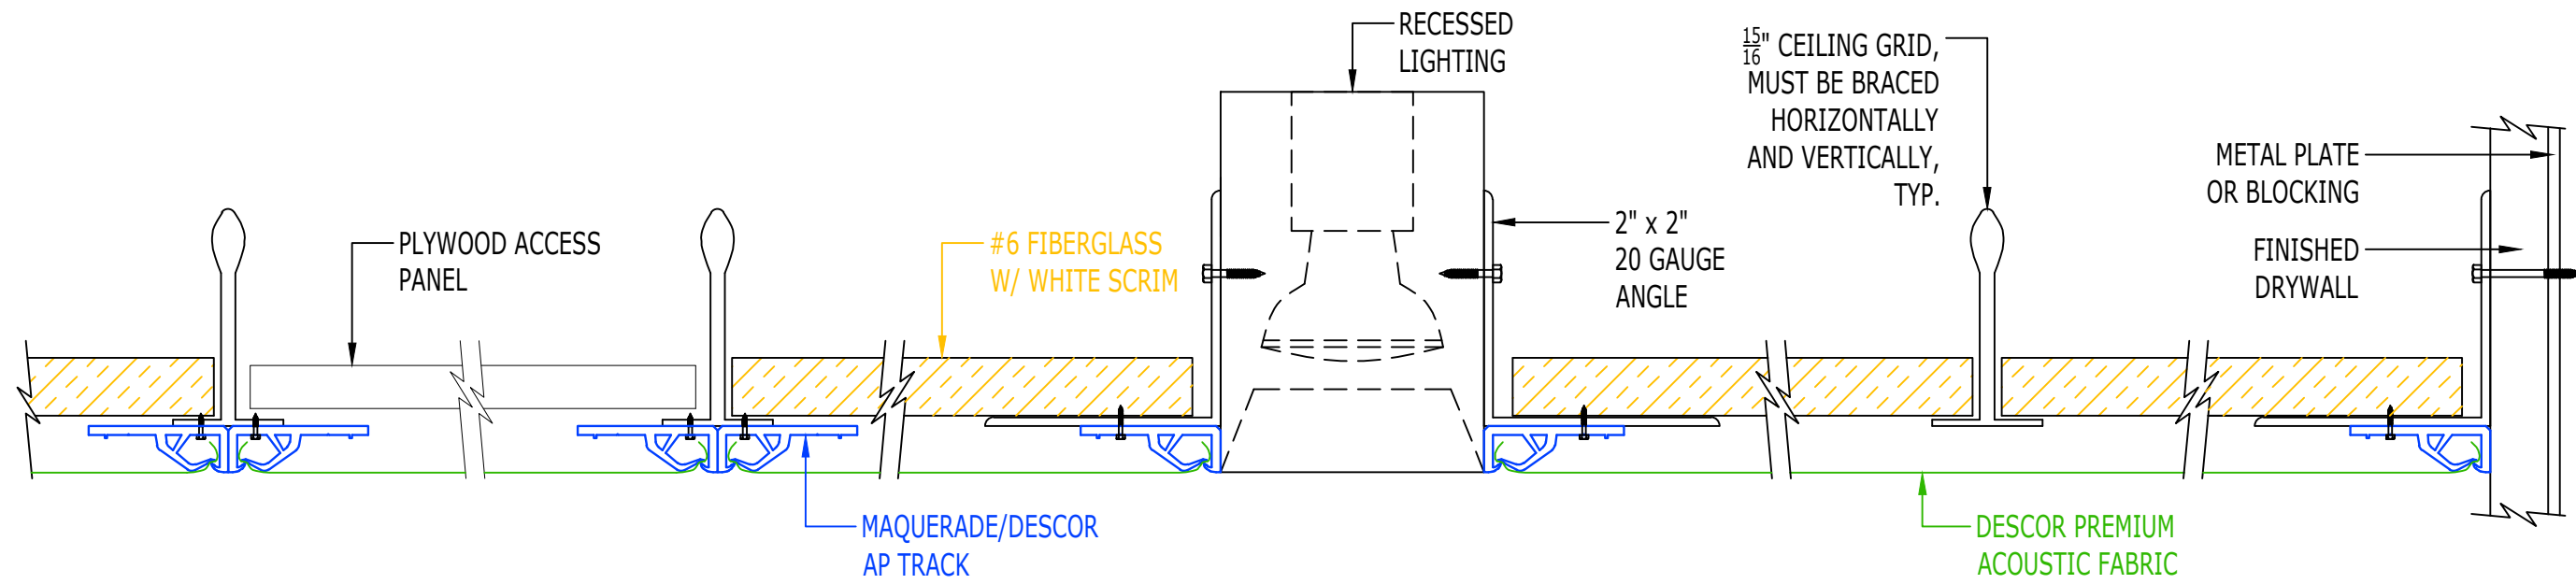

*FOR THIS INSTALLATION, FIBERGLASS WITH WHITE SCRIM IS RECOMMENDED.

*PLEASE SEE MBI MASQUERADE DESCOR TECHNICAL ASSEMBLY INSTRUCTIONS

MBI Products Company, Inc.
801 Bond Street
Elyria, Ohio 44035
Telephone: (440) 322-6500
Fax: (440) 322-1900
Website: www.mbiproducts.com



Sheet Description:
**MBI Masquerade DESCOR
Installed with Ceiling Grid
Detail**

Drawn By: CPB
Checked By: -
Approved By: -

MBI Products Company, Inc.
Date: 5/19/20
Scale: NA
Drawing Ref: None
Drawing:
SW-09