



This drawing is property of MBI Products Company Inc. Any reproduction or use of this drawing can only occur with written consent of MBI.

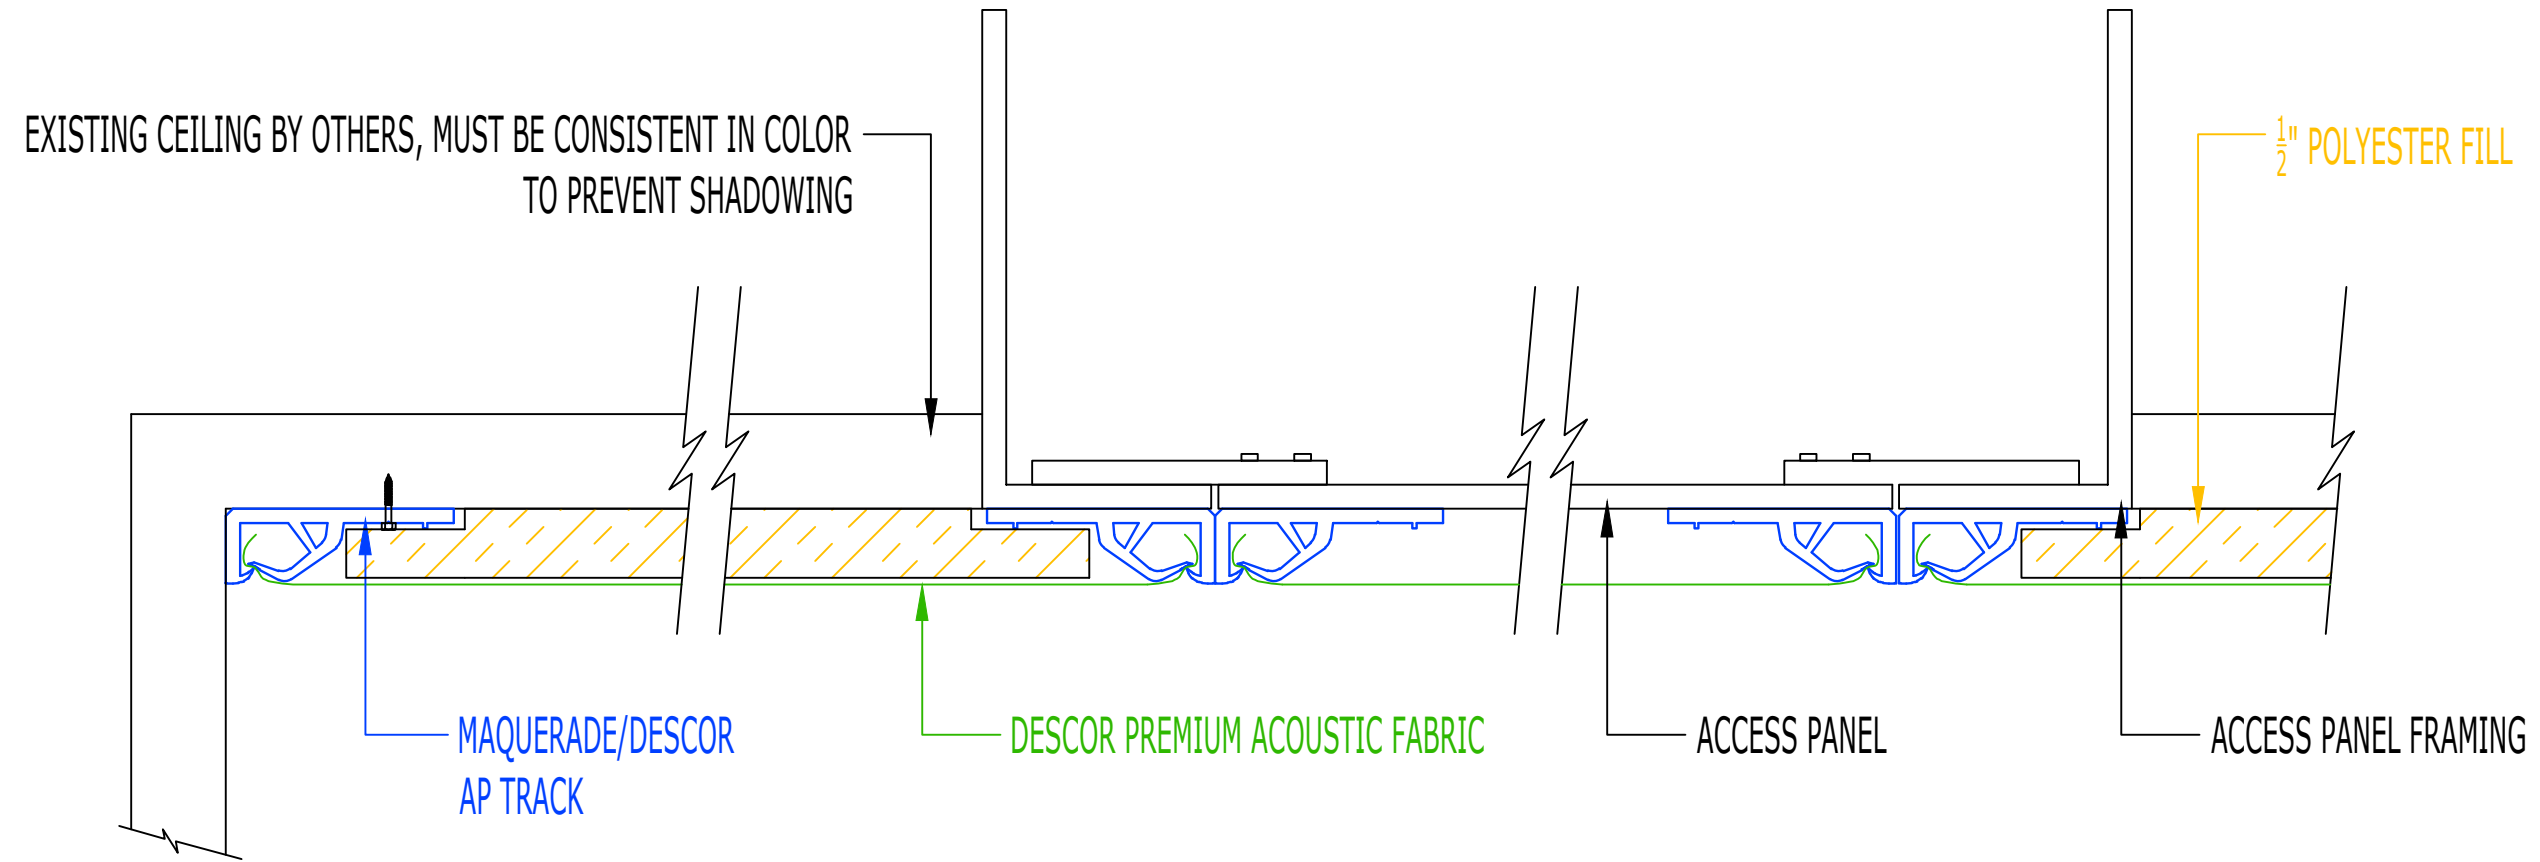


DRAWING BASED ON 1/2" POLYESTER FILL.
 PLEASE NOTE, FOR ANY OTHER ACOUSTICAL FILL, FURRING WILL BE NEEDED TO ACCOMMODATE THE THICKNESS OF THE FILL AND TO PREVENT THE ACOUSTICAL FILL FROM TOUCHING THE FABRIC.

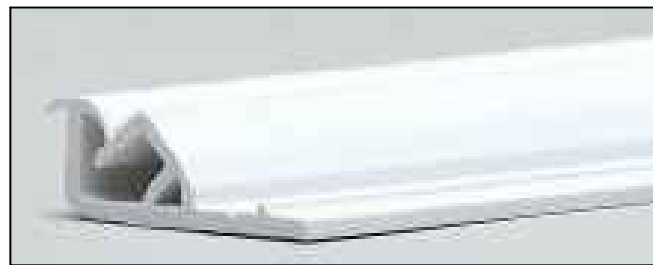


MASQUERADE/DESCOR AP TRACK

*PLEASE SEE MBI MASQUERADE DESCOR TECHNICAL ASSEMBLY INSTRUCTIONS

MBI Products Company, Inc.
 801 Bond Street
 Elyria, Ohio 44035
 Telephone: (440) 322-6500
 Fax: (440) 322-1900
 Website: www.mbiproducts.com



Established 1965

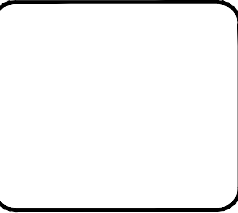

Sheet Description:
MBI Masquerade DESCOR
Installed at Access Panels
Detail

Drawn By: CPB
 Checked By: -
 Approved By: -

MBI Products Company, Inc.
 Date: 5/22/20
 Scale: NA
 Drawing Ref: None

Drawing:
SW-07