


EXISTING CEILING BY OTHERS, MUST BE CONSISTENT IN COLOR TO PREVENT SHADOWING

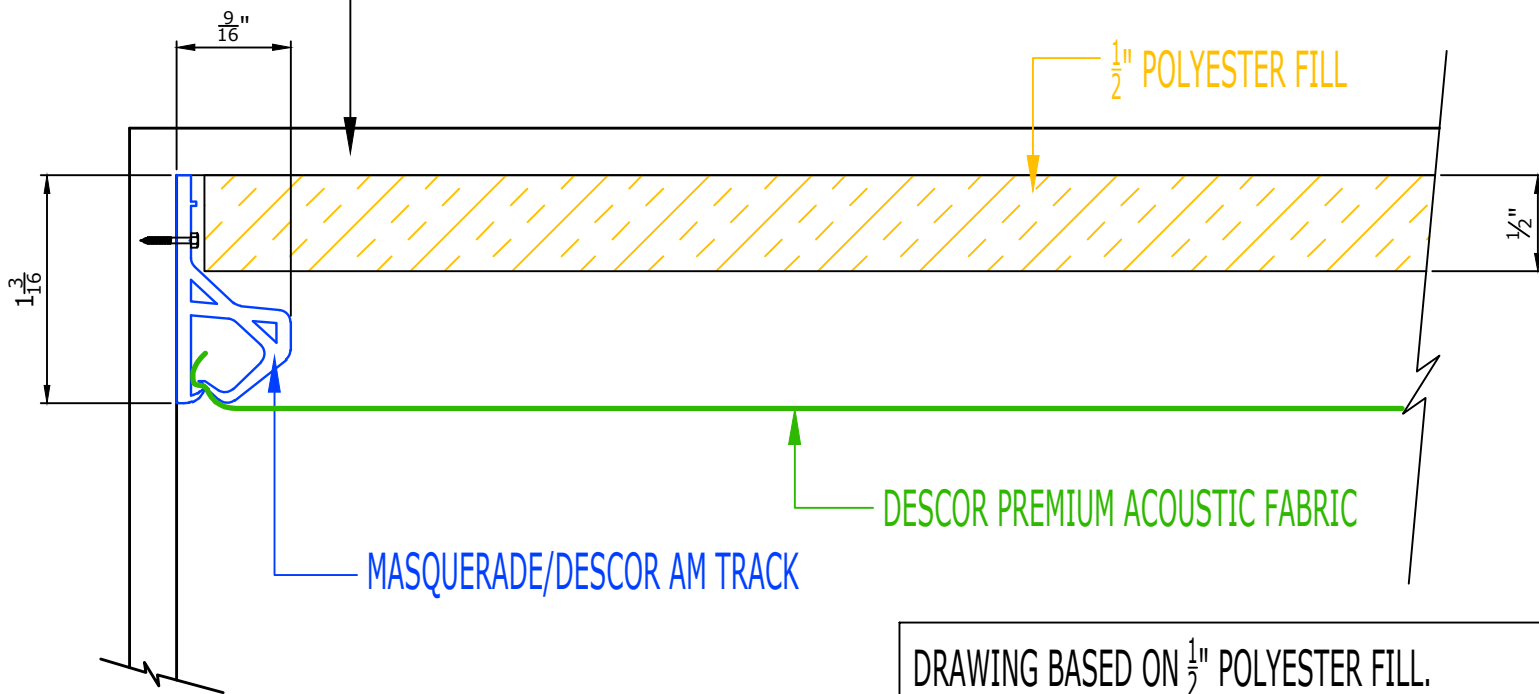

MASQUERADE/DESCOR AM TRACK

DESCOR PREMIUM ACOUSTIC FABRIC

1/2" POLYESTER FILL

DRAWING BASED ON 1/2" POLYESTER FILL.  
PLEASE NOTE, FOR ANY OTHER ACOUSTICAL FILL,  
FURRING WILL BE NEEDED TO ACCOMMODATE THE  
THICKNESS OF THE FILL AND TO PREVENT THE  
ACOUSTICAL FILL FROM TOUCHING THE FABRIC.



MASQUERADE/DESCOR AM TRACK

\*AM TRACK IS ATTACHED TO THE WALL FOR CEILING APPLICATIONS WHEN TRACK CAN NOT BE ATTACHED TO THE CEILING.

\*PLEASE SEE MBI MASQUERADE DESCOR TECHNICAL ASSEMBLY INSTRUCTIONS

This drawing is property of MBI Products Company Inc. Any reproduction or use of this drawing can only occur with written consent of MBI.

MBI Products Company, Inc.  
801 Bond Street  
Elyria, Ohio 44035  
Telephone: (440) 322-6500  
Fax: (440) 322-1900  
Website: www.mbiproducts.com



Revisions:

No. Date: Description:

No.	Date:	Description:

Sheet Description:

**MBI Masquerade DESCOR  
AM - Wall Attach for Ceiling  
Detail**

MBI Products Company, Inc.

Drawn By: CPB

Date: 2/11/20

Scale: NA

Drawing Ref:None

Drawing:

**SW-02**